


HEALTH & SAFETY INFORMATION

- CONSTRUCTION, MAINTENANCE, OPERATION, DECOMMISSIONING AND DEMOLITION PHASES**
1. This drawing shall be read in conjunction with the Pre-Construction Information and any existing Health and Safety File(s) produced.
 2. In preparation of the construction method statements consideration should be given to the close proximity of any structures that may be affected by construction.
 3. The contractor shall refer to statutory undertakers' layout drawings and identify locations of existing overhead and underground services prior to carrying out excavation works.
 4. Refer to the designer's risk register and the works information for full details of the residual risks associated with this work. Significant residual risks are listed here and referenced on the drawing:

© This drawing is Copyright. It should not be relied on or used in circumstances other than those for which it was originally prepared and for which Cornwall Council was originally commissioned. Cornwall Council accepts no responsibility for this drawing to any party other than the person(s) by whom it was commissioned.

- NOTES:**
1. All dimensions are in metres unless otherwise stated.
 2. Do not scale from this drawing.

- Key:**
- Planter
 - White road markings
 - Existing yellow road markings
 - New waiting restrictions
 - New signage location
 - Red carriageway surfacing
 - Virtual footway
 - Tactile paving
 - New street light
 - Footway/build-out
 - Hazard marker post

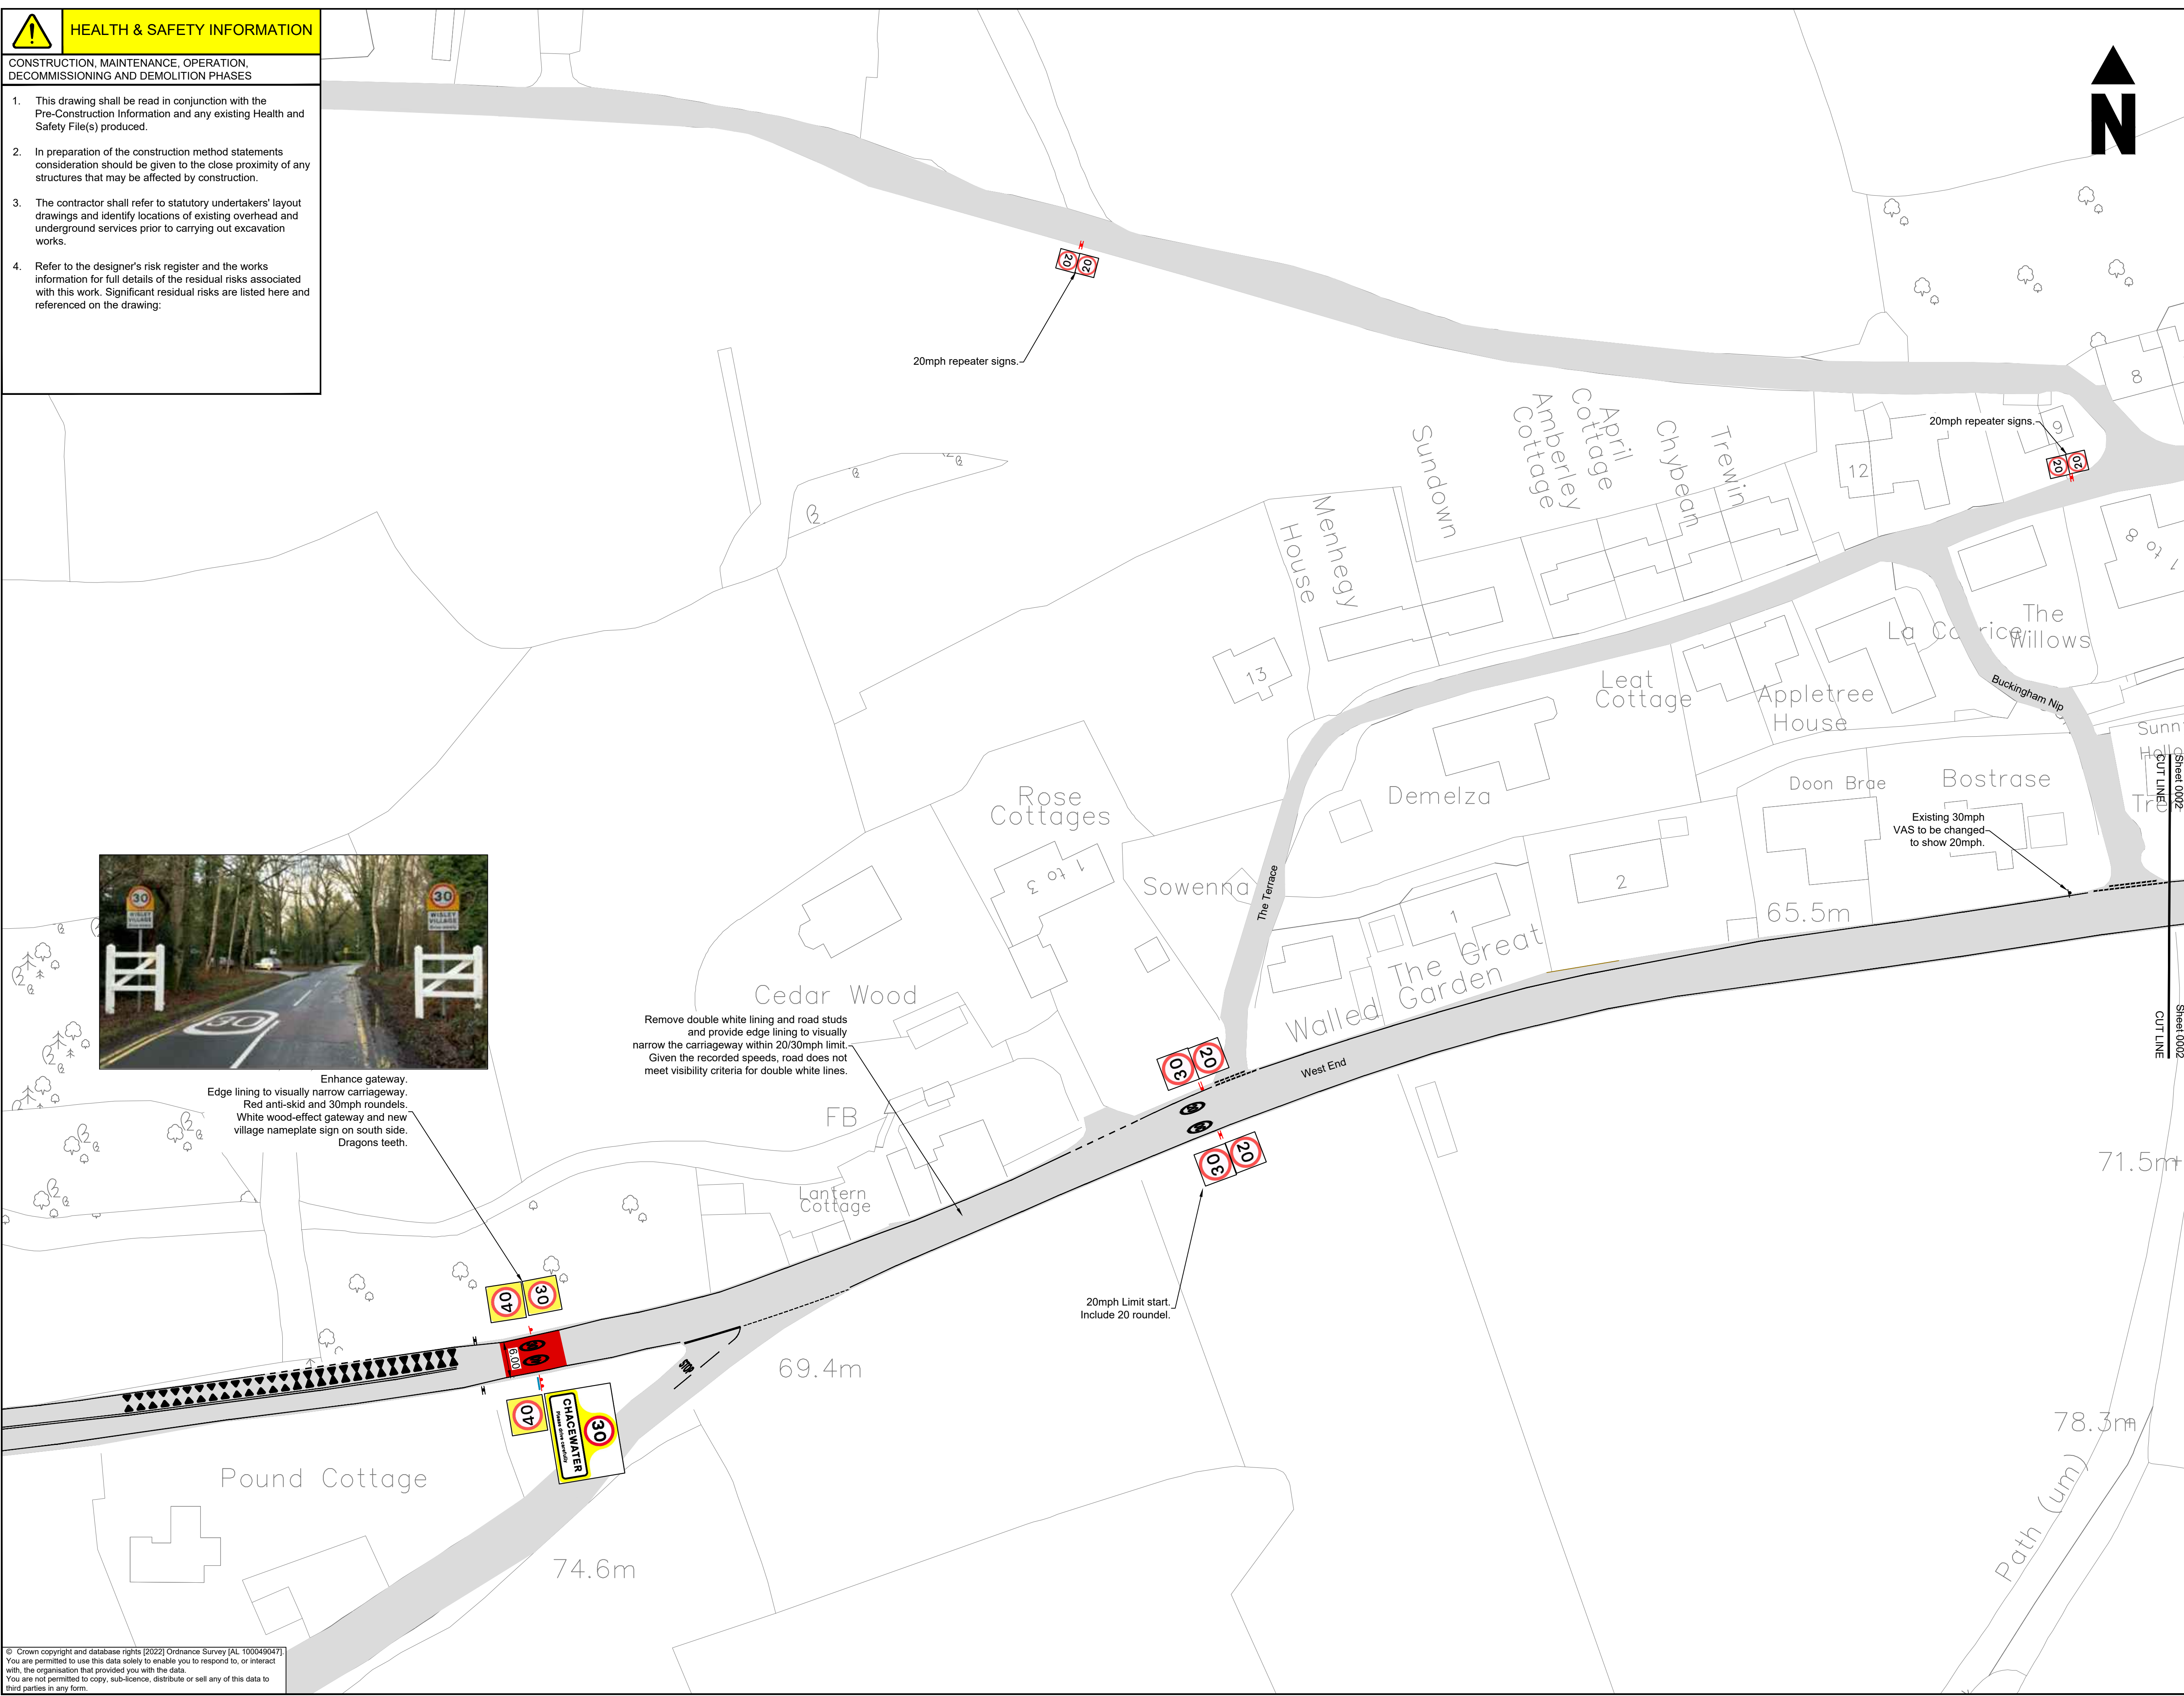

Enhance gateway. Edge lining to visually narrow carriageway. Red anti-skid and 30mph roundels. White wood-effect gateway and new village nameplate sign on south side. Dragons teeth.

Remove double white lining and road studs and provide edge lining to visually narrow the carriageway within 20/30mph limit. Given the recorded speeds, road does not meet visibility criteria for double white lines.

REV	DATE	NATURE OF REVISION
P01	25.01.22	First Issue

Sheet 0002
CUT LINE

CORNWALL COUNCIL

one and all
open hag all

CORMAC SOLUTIONS
RADNOR ROAD
SCORRIER
CORNWALL TR16 5EH
www.cormactd.co.uk 01872 323 313

PROJECT TITLE:
Chacewater Streetscape

DRAWING TITLE:
Preliminary Options
Sheet 1 of 4

SCALE: 1:500 @ A1

PROJECT MANAGER: JHU	DRAWN BY: AK
CHECKED: MT	APPROVED: JHU
DATE: 25.01.22	DATE: 25.01.22

DRAWING NO:
EDG2058 - ORIGINATOR: CSL - VOLUME: HGN - LOCATION: SW750444

TYPE: DE - ROLE: D - NUMBER: 0001

PROJECT REF.: EDG2058	DRAWING STATUS: Preliminary	SUITABILITY: S3	REVISION: P01
-----------------------	-----------------------------	-----------------	---------------

© Crown copyright and database rights [2022] Ordnance Survey [AL 100040047]. You are permitted to use this data solely to enable you to respond to, or interact with, the organisation that provided you with the data. You are not permitted to copy, sub-licence, distribute or sell any of this data to third parties in any form.